


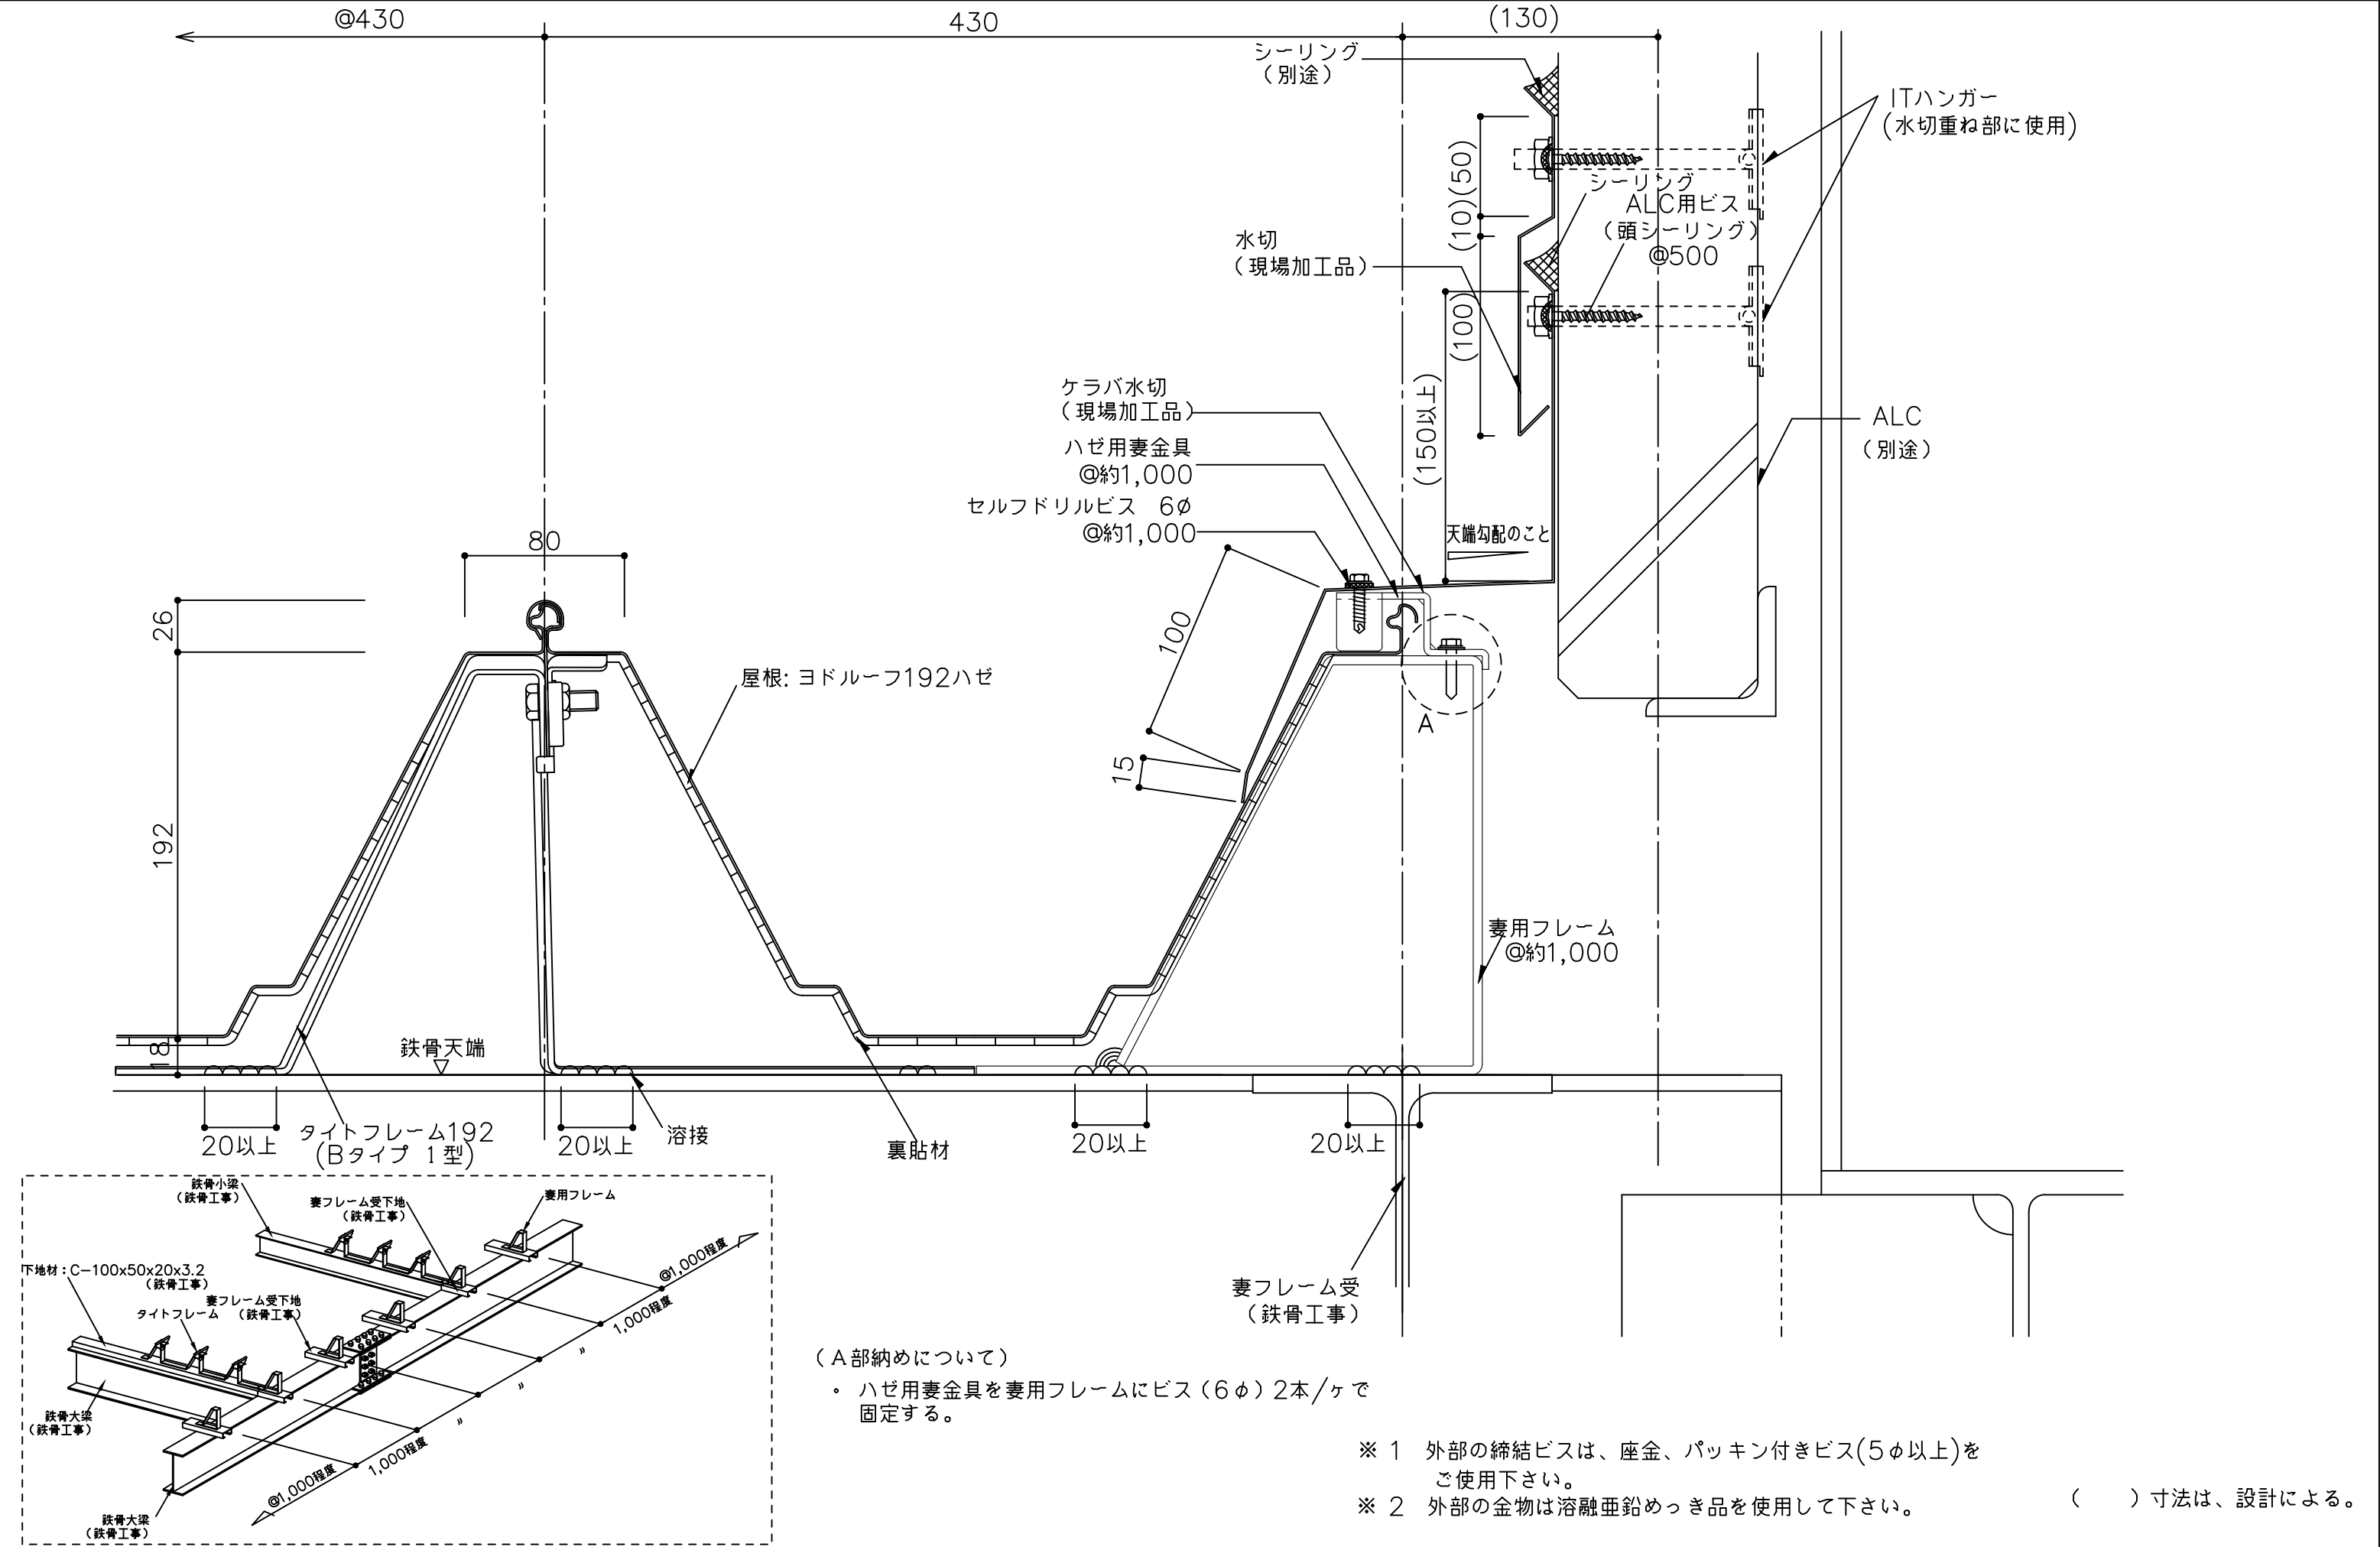

備考	名称 ヨドルーフ192ハゼ	日付 2025.10.1	図面 No. 19200503	
	図面名 壁取合詳細図 -ケラバ ALC -	縮尺 1/3		